



1

D

C

B

A

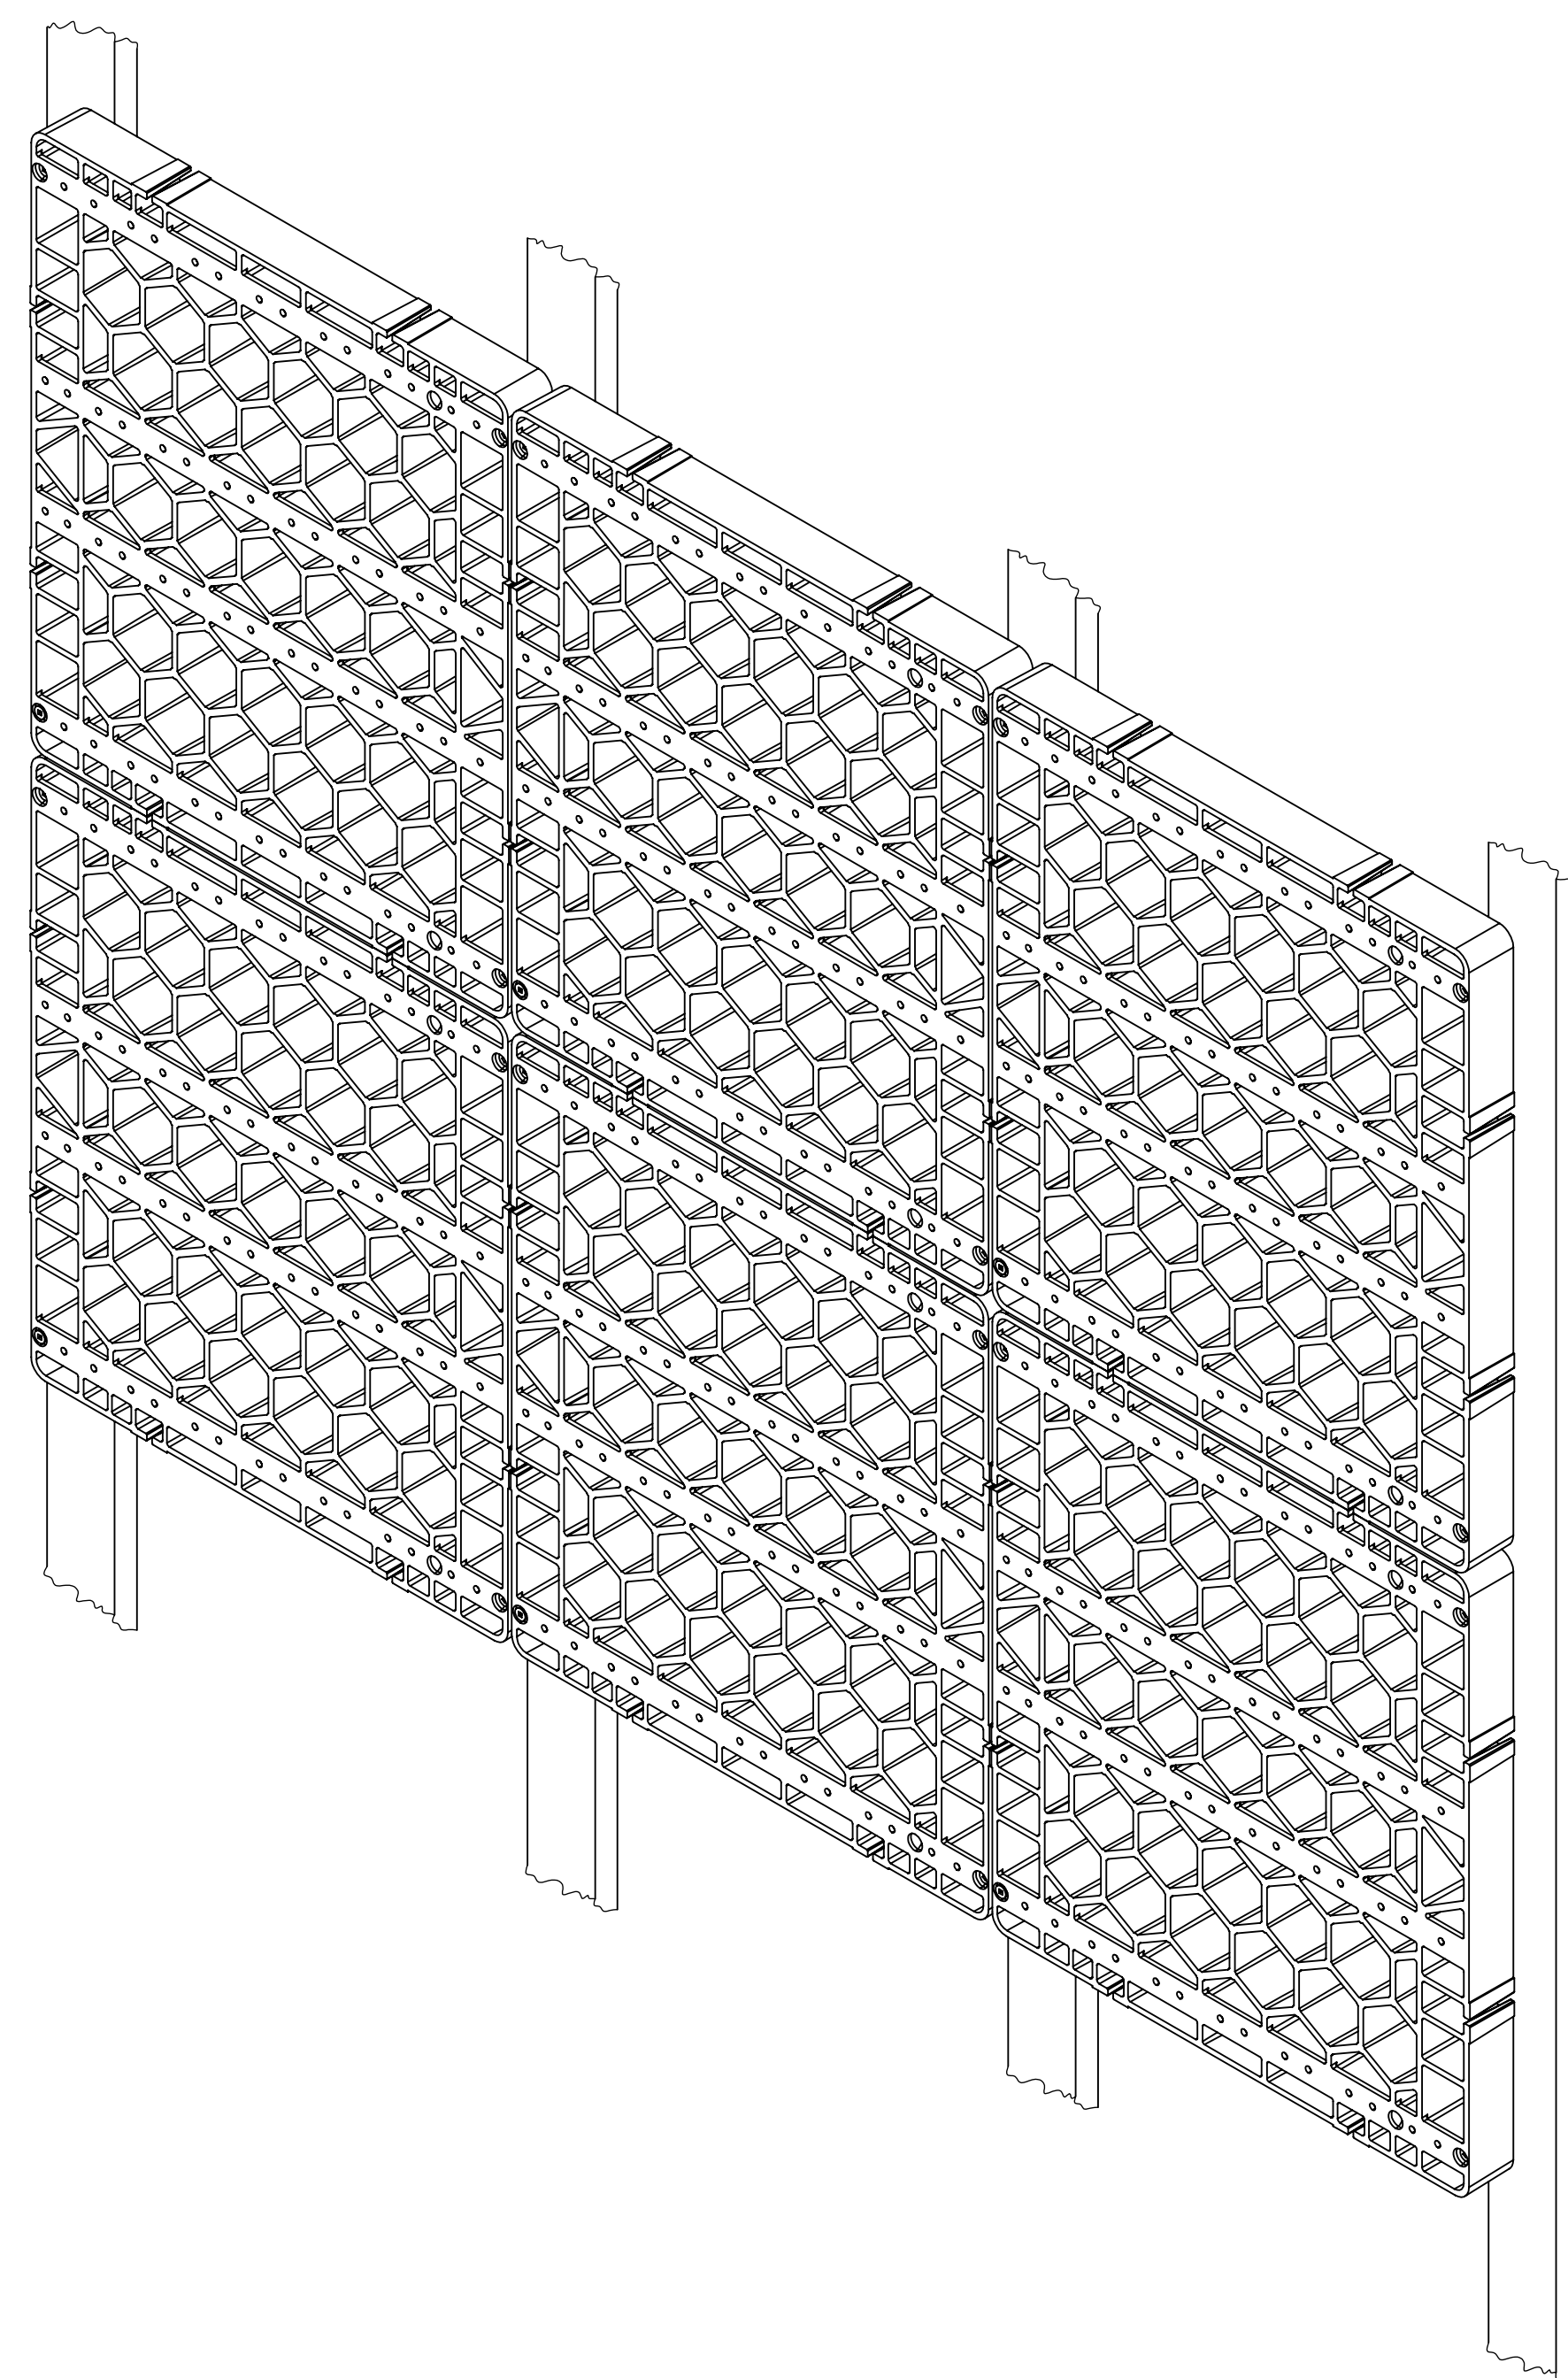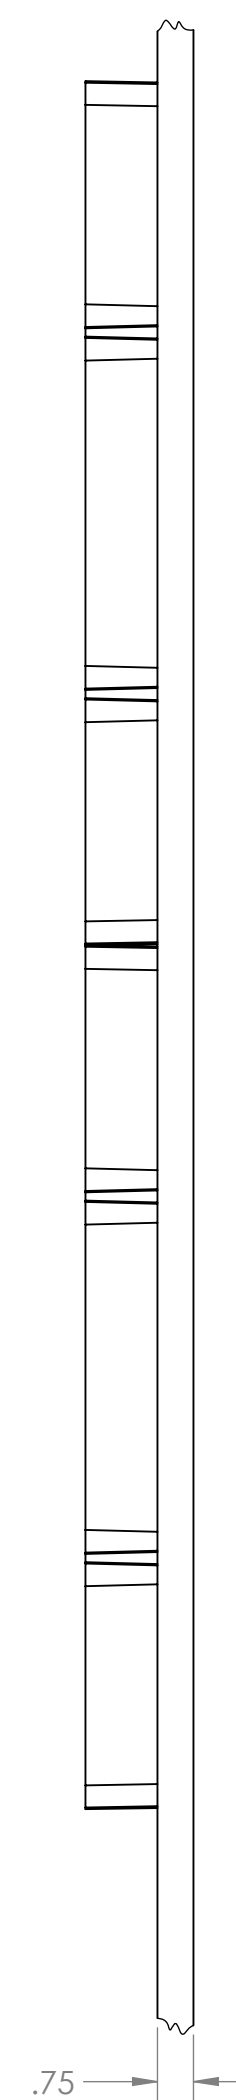

 STONEDEKS SYSTEM	14600 Commerce St Alliance Ohio 44601-1033 330-821-4299	
	TITLE:	
GRATE INSTALLATION ON AZAK STRIPS WITH PAVERS		
SIZE D	DWG. NO. 20051	REV
SCALE: 1"8' WEIGHT:		SHEET 1 OF 1