

APPLICATION DETAILS - RESURFACE ELEVATION VIEWS




STONEDEKS SYSTEM


14600 Commerce St. Alliance, Ohio 44601

Phone: (330) 821-1585

www.StoneDeks.com

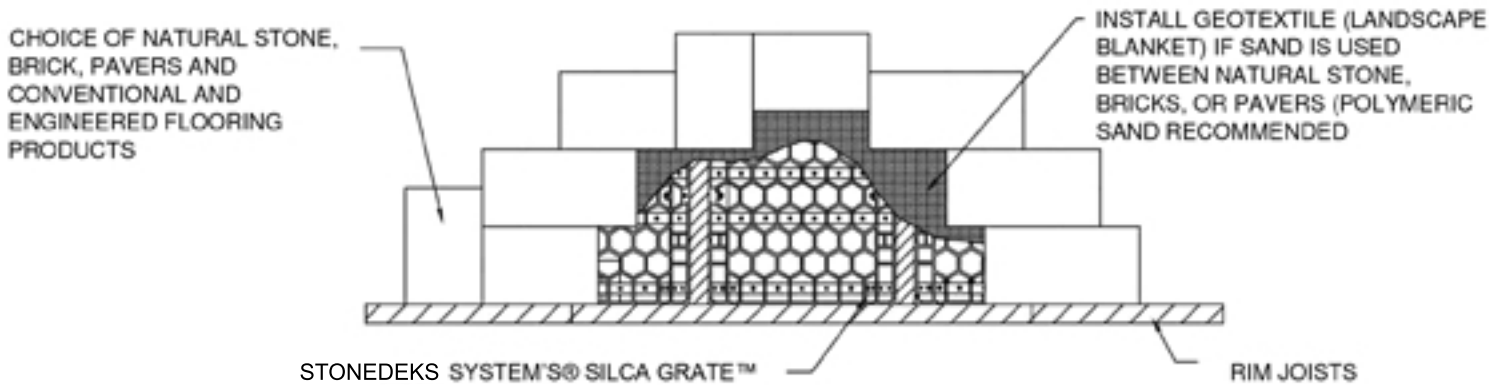

PLAN VIEW

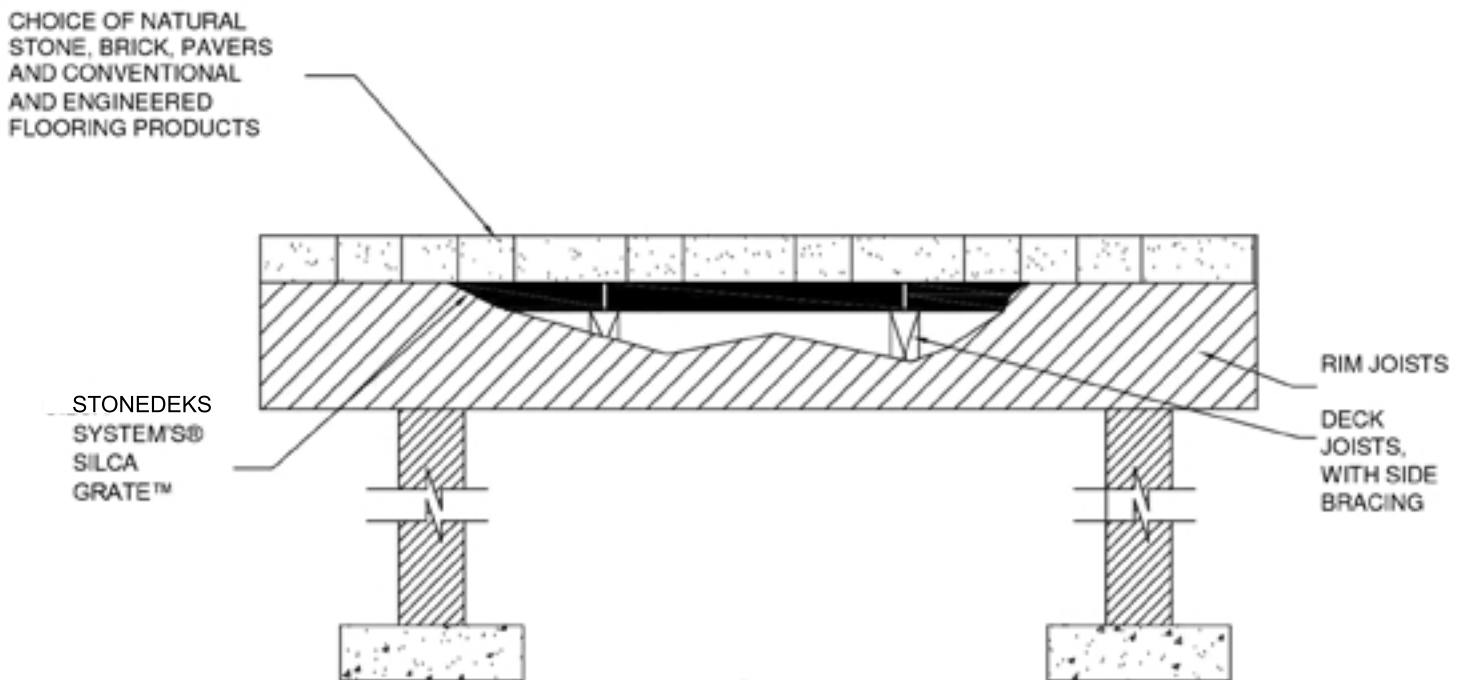

FRONT ELEVATION

NOTES:

1. INSTALLATION TO BE COMPLETED IN ACCORDANCE WITH MANUFACTURER'S SPECIFICATIONS.
2. DO NOT SCALE DRAWING.
3. THIS DRAWING IS INTENDED FOR USE BY ARCHITECTS, ENGINEERS, CONTRACTORS, CONSULTANTS AND DESIGN PROFESSIONALS FOR PLANNING PURPOSES ONLY. THIS DRAWING MAY NOT BE USED FOR CONSTRUCTION.
4. FOR PRODUCT AND COMPANY INFORMATION VISIT WWW.STONEDEKS.COM OR CALL 330-821-1585