



Accommodating a thicker cap stone on FRONT edge of the Deck

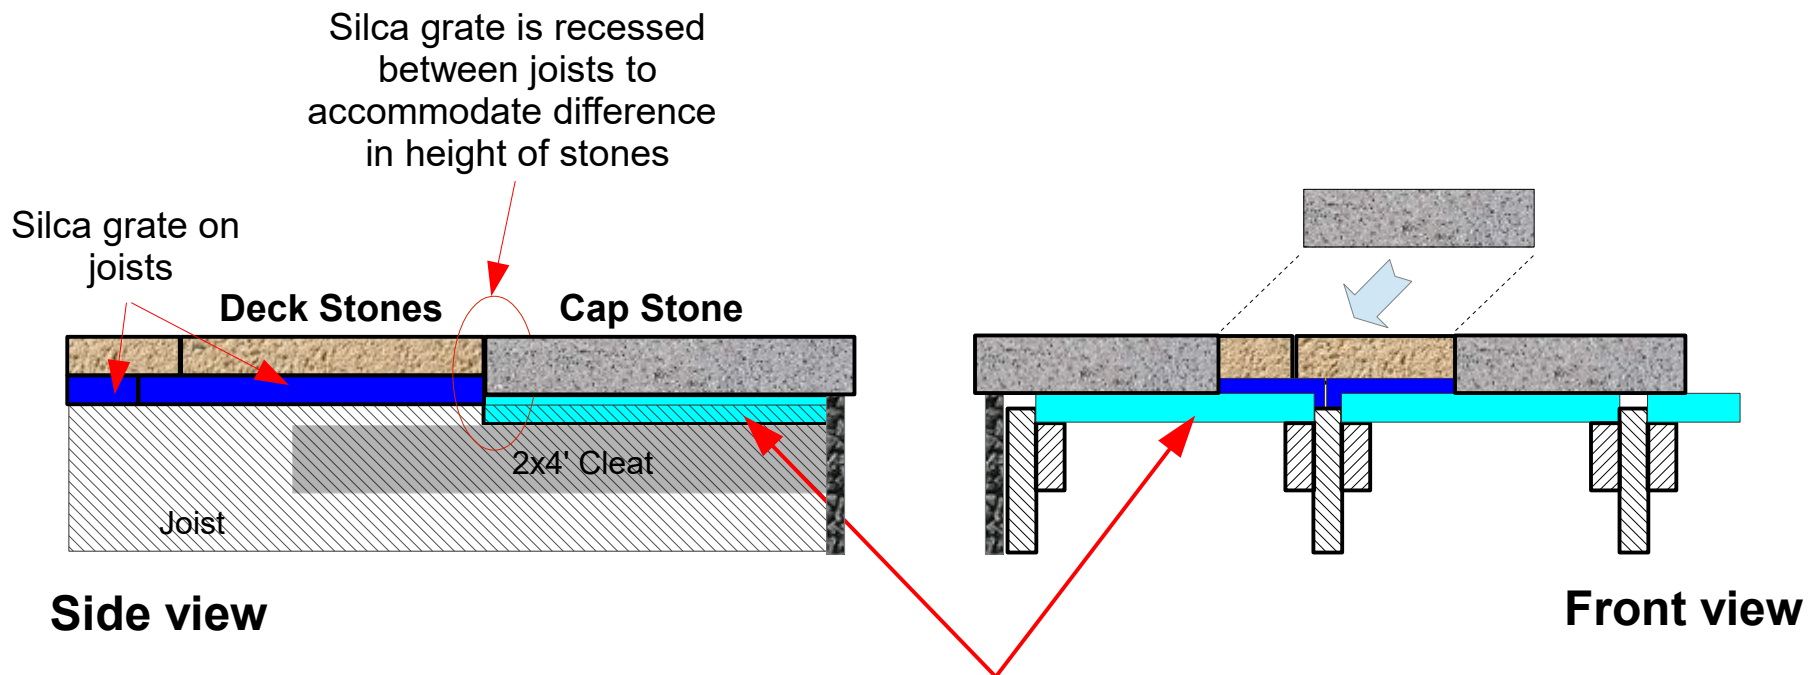

Silca grate cut and recessed between joists and sitting on 2x4 cleats. The cleats are lowered to accommodate the height difference between the cap stones and the deck stones.

For discussion purposes only


Accommodating a thicker cap stone on SIDE edge of the Deck

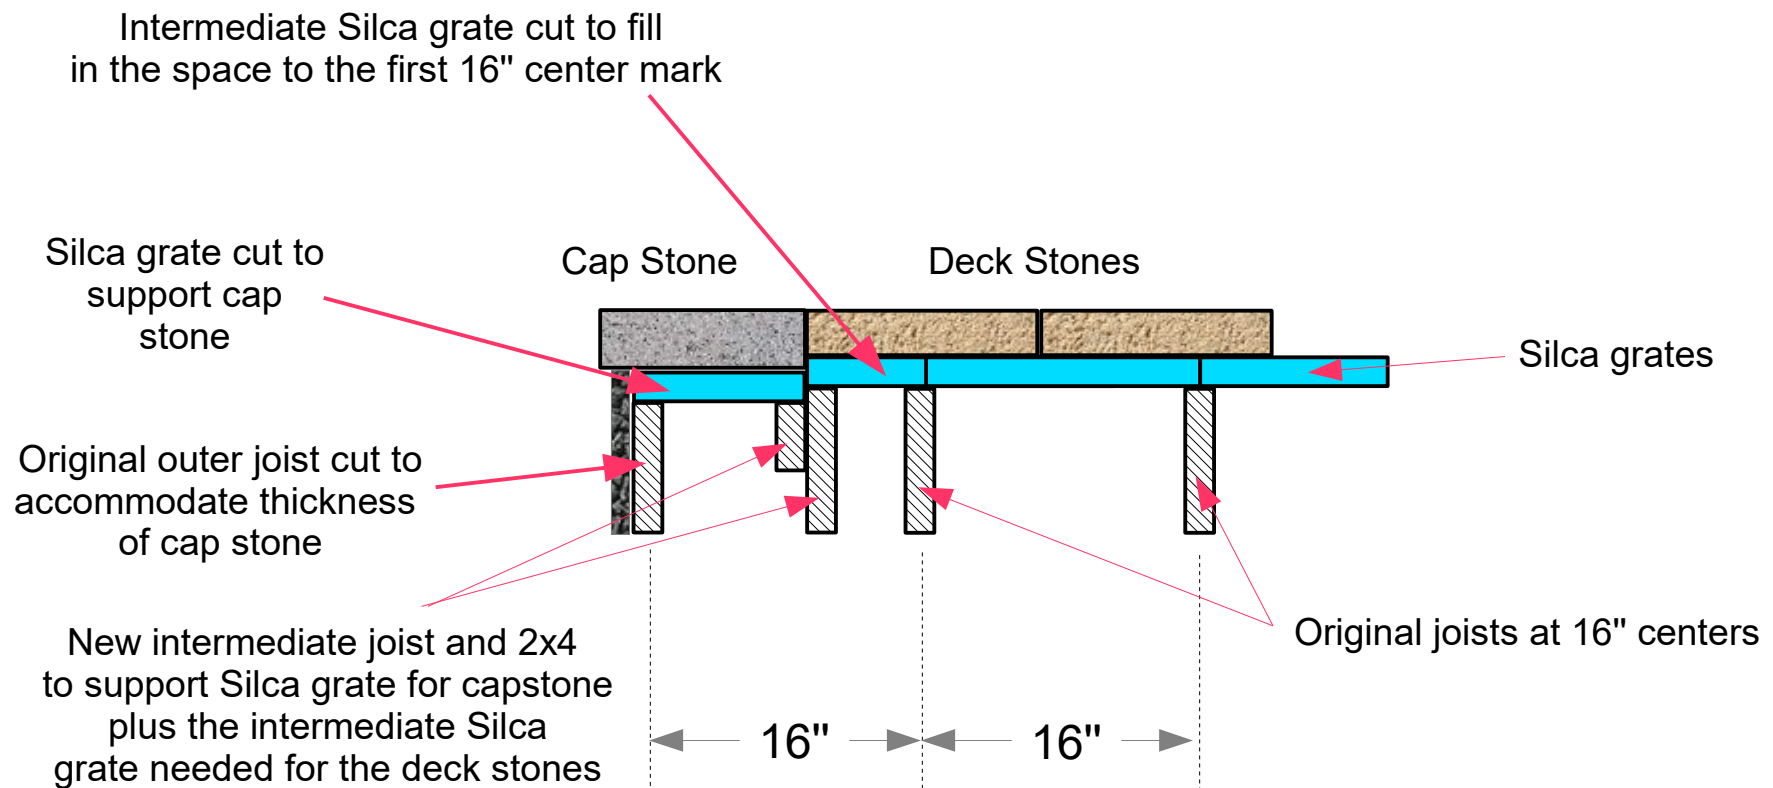

**See note on following page to see how
The intermediate joist is notched at the
deck corners to allow the thicker cap
stone to wrap around**

For discussion purposes only

Accommodating a thicker cap stone at the corner of the deck

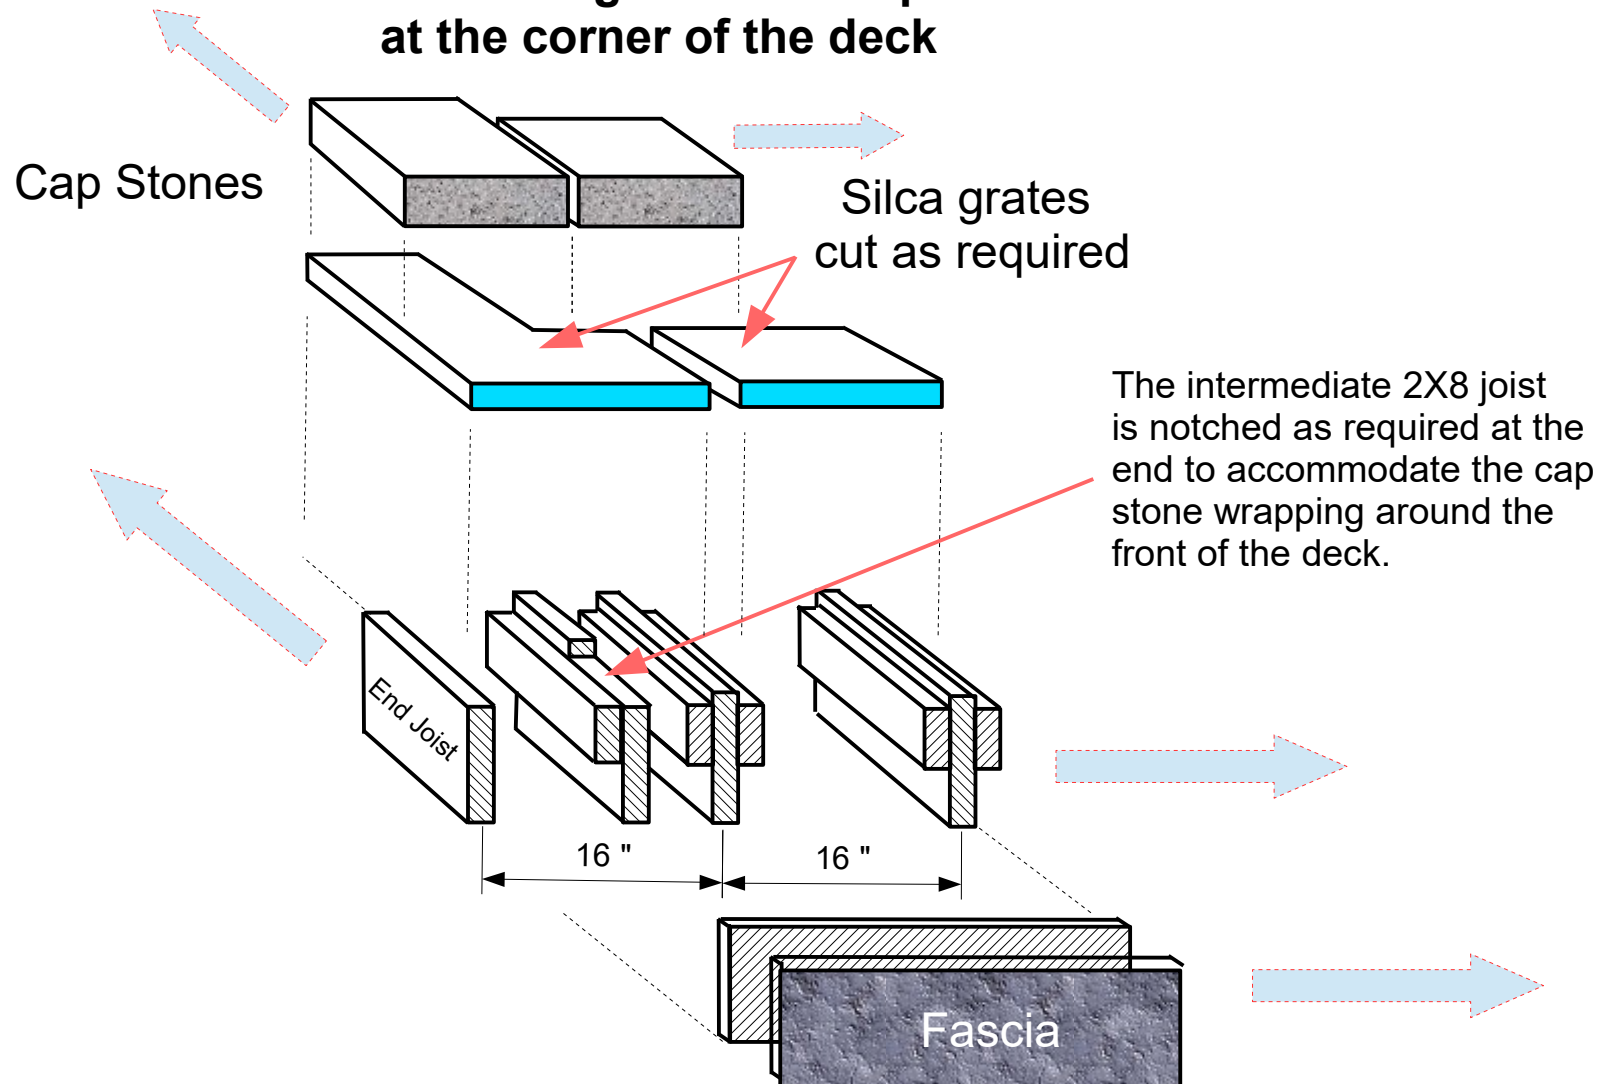

For discussion purposes only