


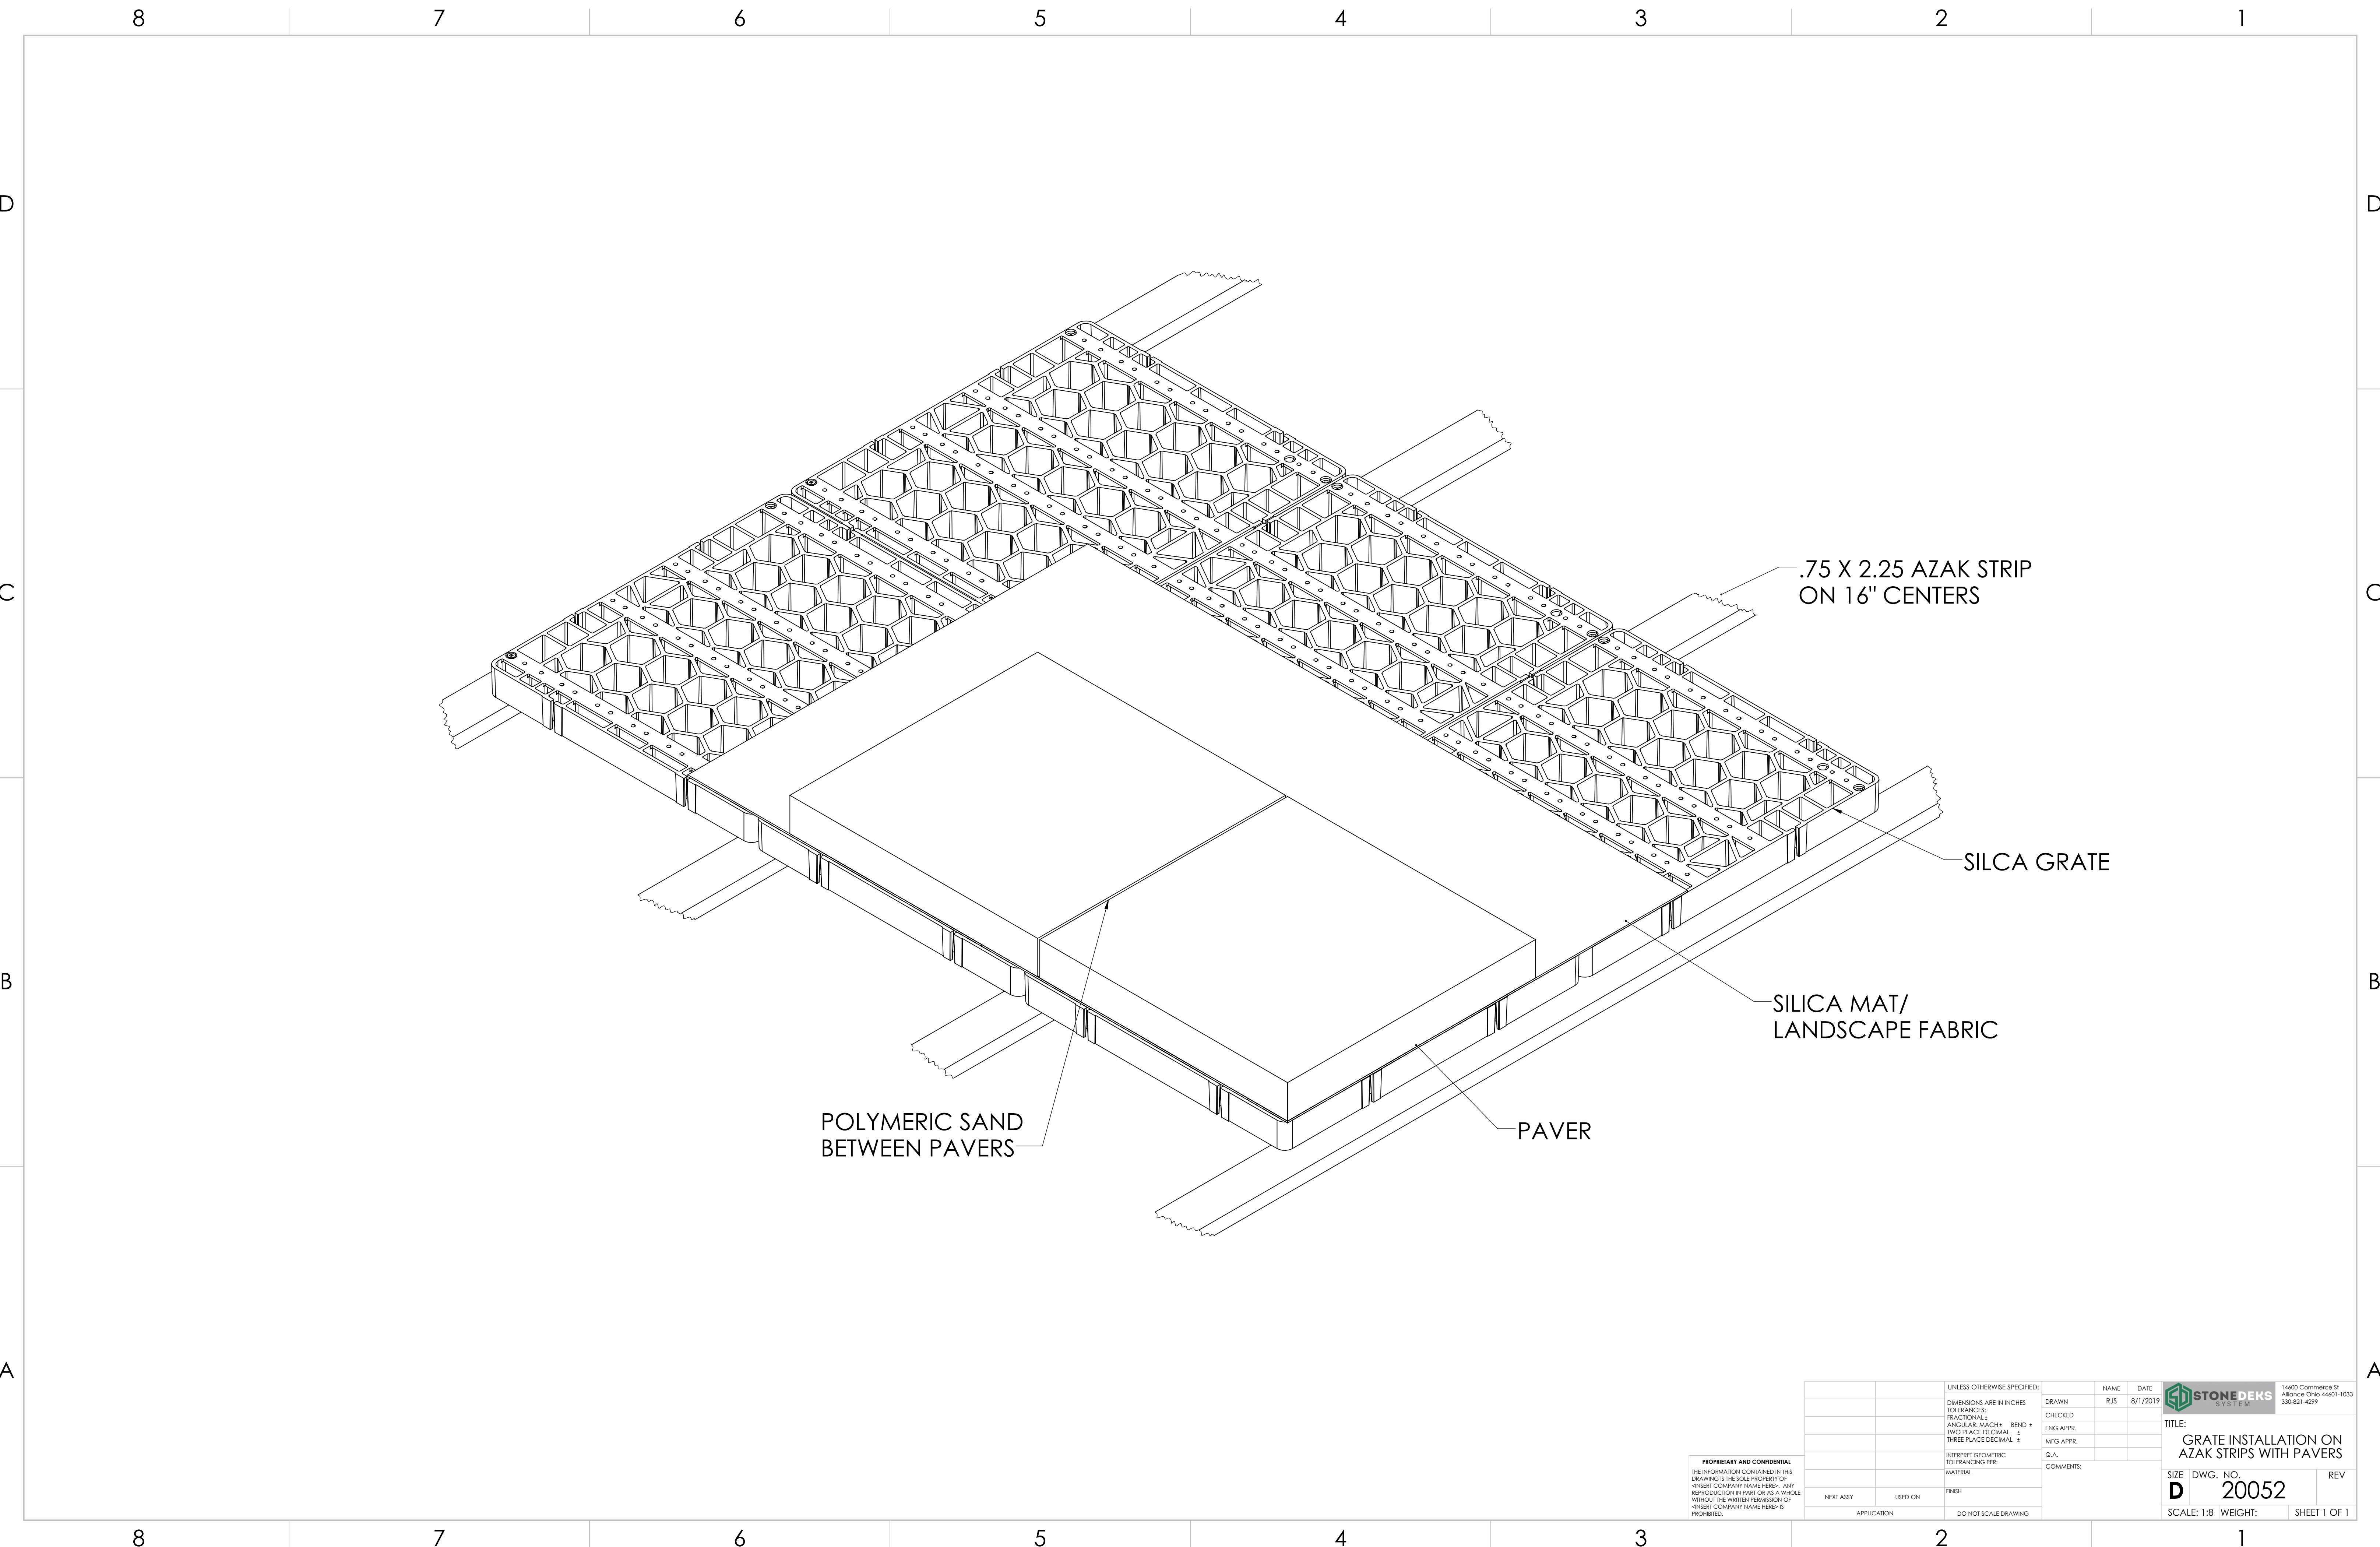

PROPRIETARY AND CONFIDENTIAL
THE INFORMATION CONTAINED IN THIS
DRAWING IS THE SOLE PROPERTY OF
«INSERT COMPANY NAME HERE». ANY
REPRODUCTION IN PART OR AS A WHOLE
WITHOUT THE WRITTEN PERMISSION OF
«INSERT COMPANY NAME HERE» IS
PROHIBITED.

		UNLESS OTHERWISE SPECIFIED:		NAME	DATE
		DIMENSIONS ARE IN INCHES	DRAWN	RJS	8/11/2019
		TOLERANCES:	CHECKED		
		FRACTIONAL: ±	ENG APPR.		
		ANGULAR: MATCH ± BEND ±	MFG APPR.		
		TWO PLACE DECIMAL: ±	Q.A.		
		THREE PLACE DECIMAL: ±	COMMENTS:		
		INTERPRET GEOMETRIC			
		TOLERANCING PER:			
		MATERIAL			
		FINISH			
NEXT ASSY	USED ON				
APPLICATION	DO NOT SCALE DRAWING				



14600 Commerce St
Alliance, Ohio 44401-1033
330-821-4299

TITLE:
GRATE INSTALLATION ON
AZAK STRIPS WITH PAVERS

SIZE DWG. NO. REV
D 20052

SCALE: 1:8 WEIGHT: SHEET 1 OF 1