


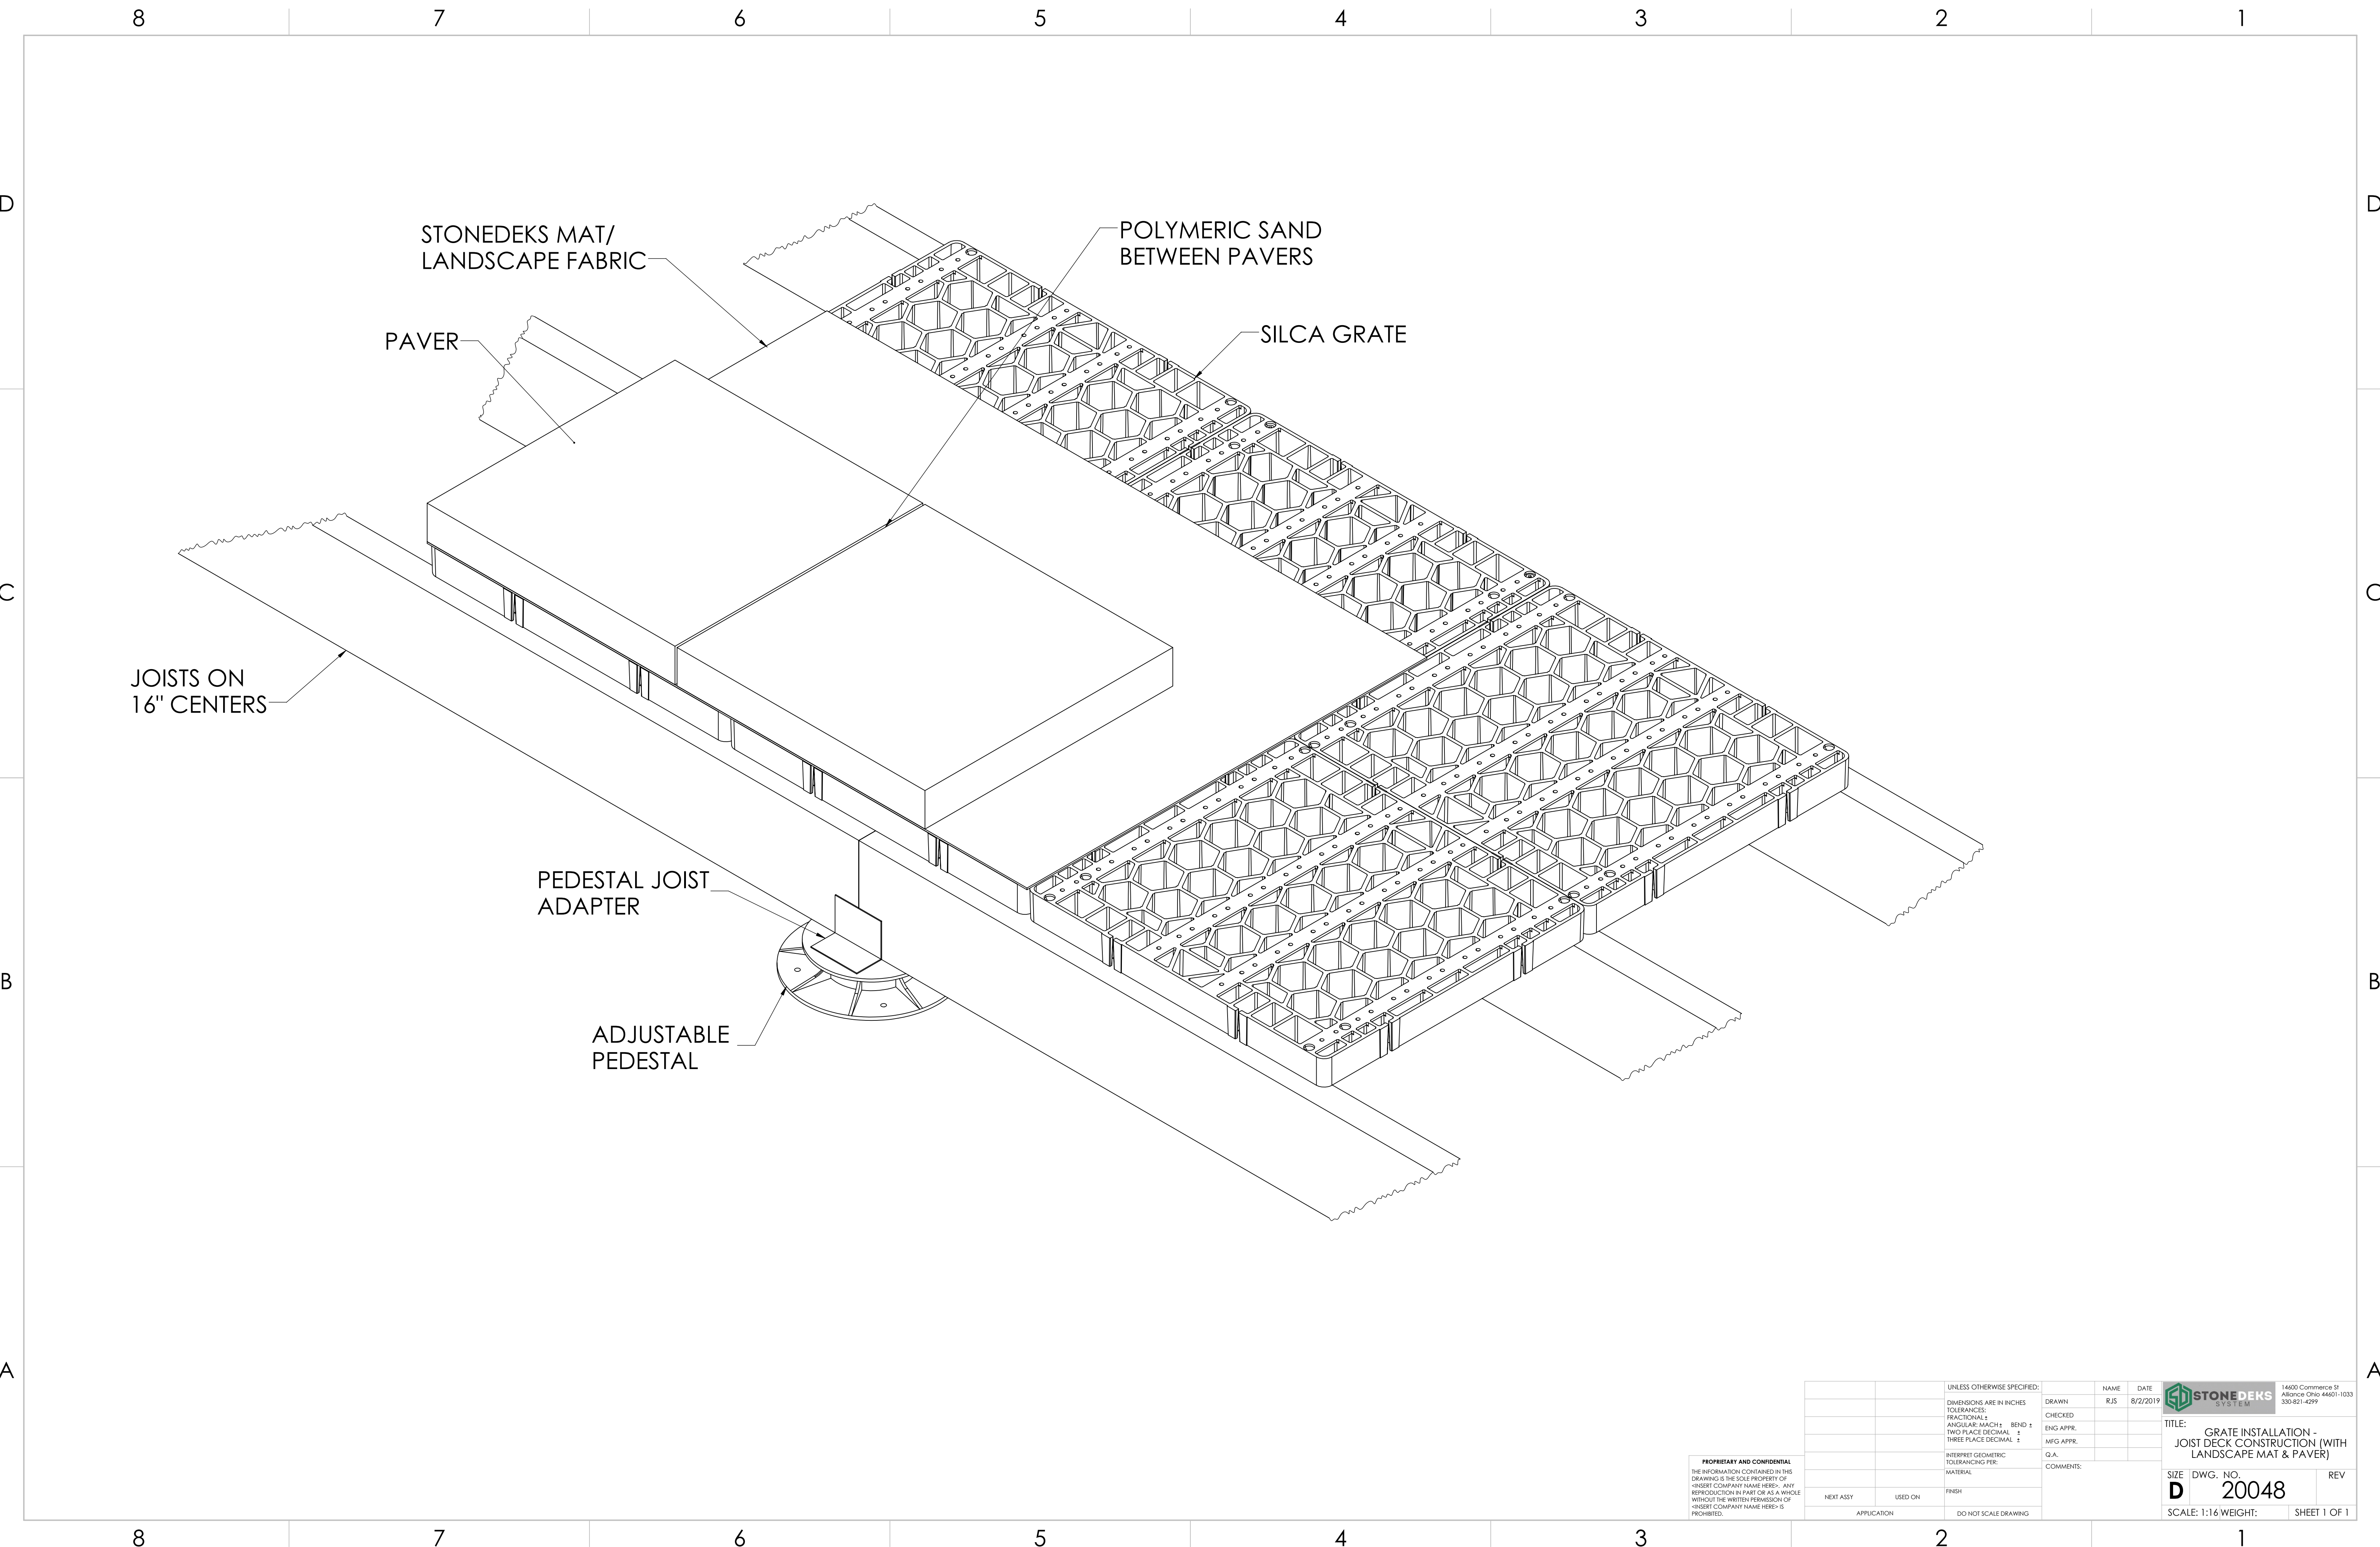

PROPRIETARY AND CONFIDENTIAL
THE INFORMATION CONTAINED IN THIS
DRAWING IS THE SOLE PROPERTY OF
«INSERT COMPANY NAME HERE». ANY
REPRODUCTION IN PART OR AS A WHOLE
WITHOUT THE WRITTEN PERMISSION OF
«INSERT COMPANY NAME HERE» IS
PROHIBITED.

UNLESS OTHERWISE SPECIFIED:		NAME	DATE
DIMENSIONS ARE IN INCHES		RJS	8/2/2019
TOLERANCES:		DRAWN	
FRACTIONAL ±		CHECKED	
ANGULAR: MATCH ± BEND ±		ENG APPR.	
TWO PLACE DECIMAL ±		MFG APPR.	
THREE PLACE DECIMAL ±		Q.A.	
INTERPRET GEOMETRIC		COMMENTS:	
TOLERANCING PER:			
MATERIAL			
FINISH			
NEXT ASSY	USED ON		
APPLICATION		DO NOT SCALE DRAWING	



14600 Commerce St
Alliance, Ohio 44601-1033
330-821-4299

TITLE: GRATE INSTALLATION -
JOIST DECK CONSTRUCTION (WITH
LANDSCAPE MAT & PAVER)

SIZE	DWG. NO.	REV
D	20048	

SCALE: 1:16 WEIGHT: SHEET 1 OF 1